


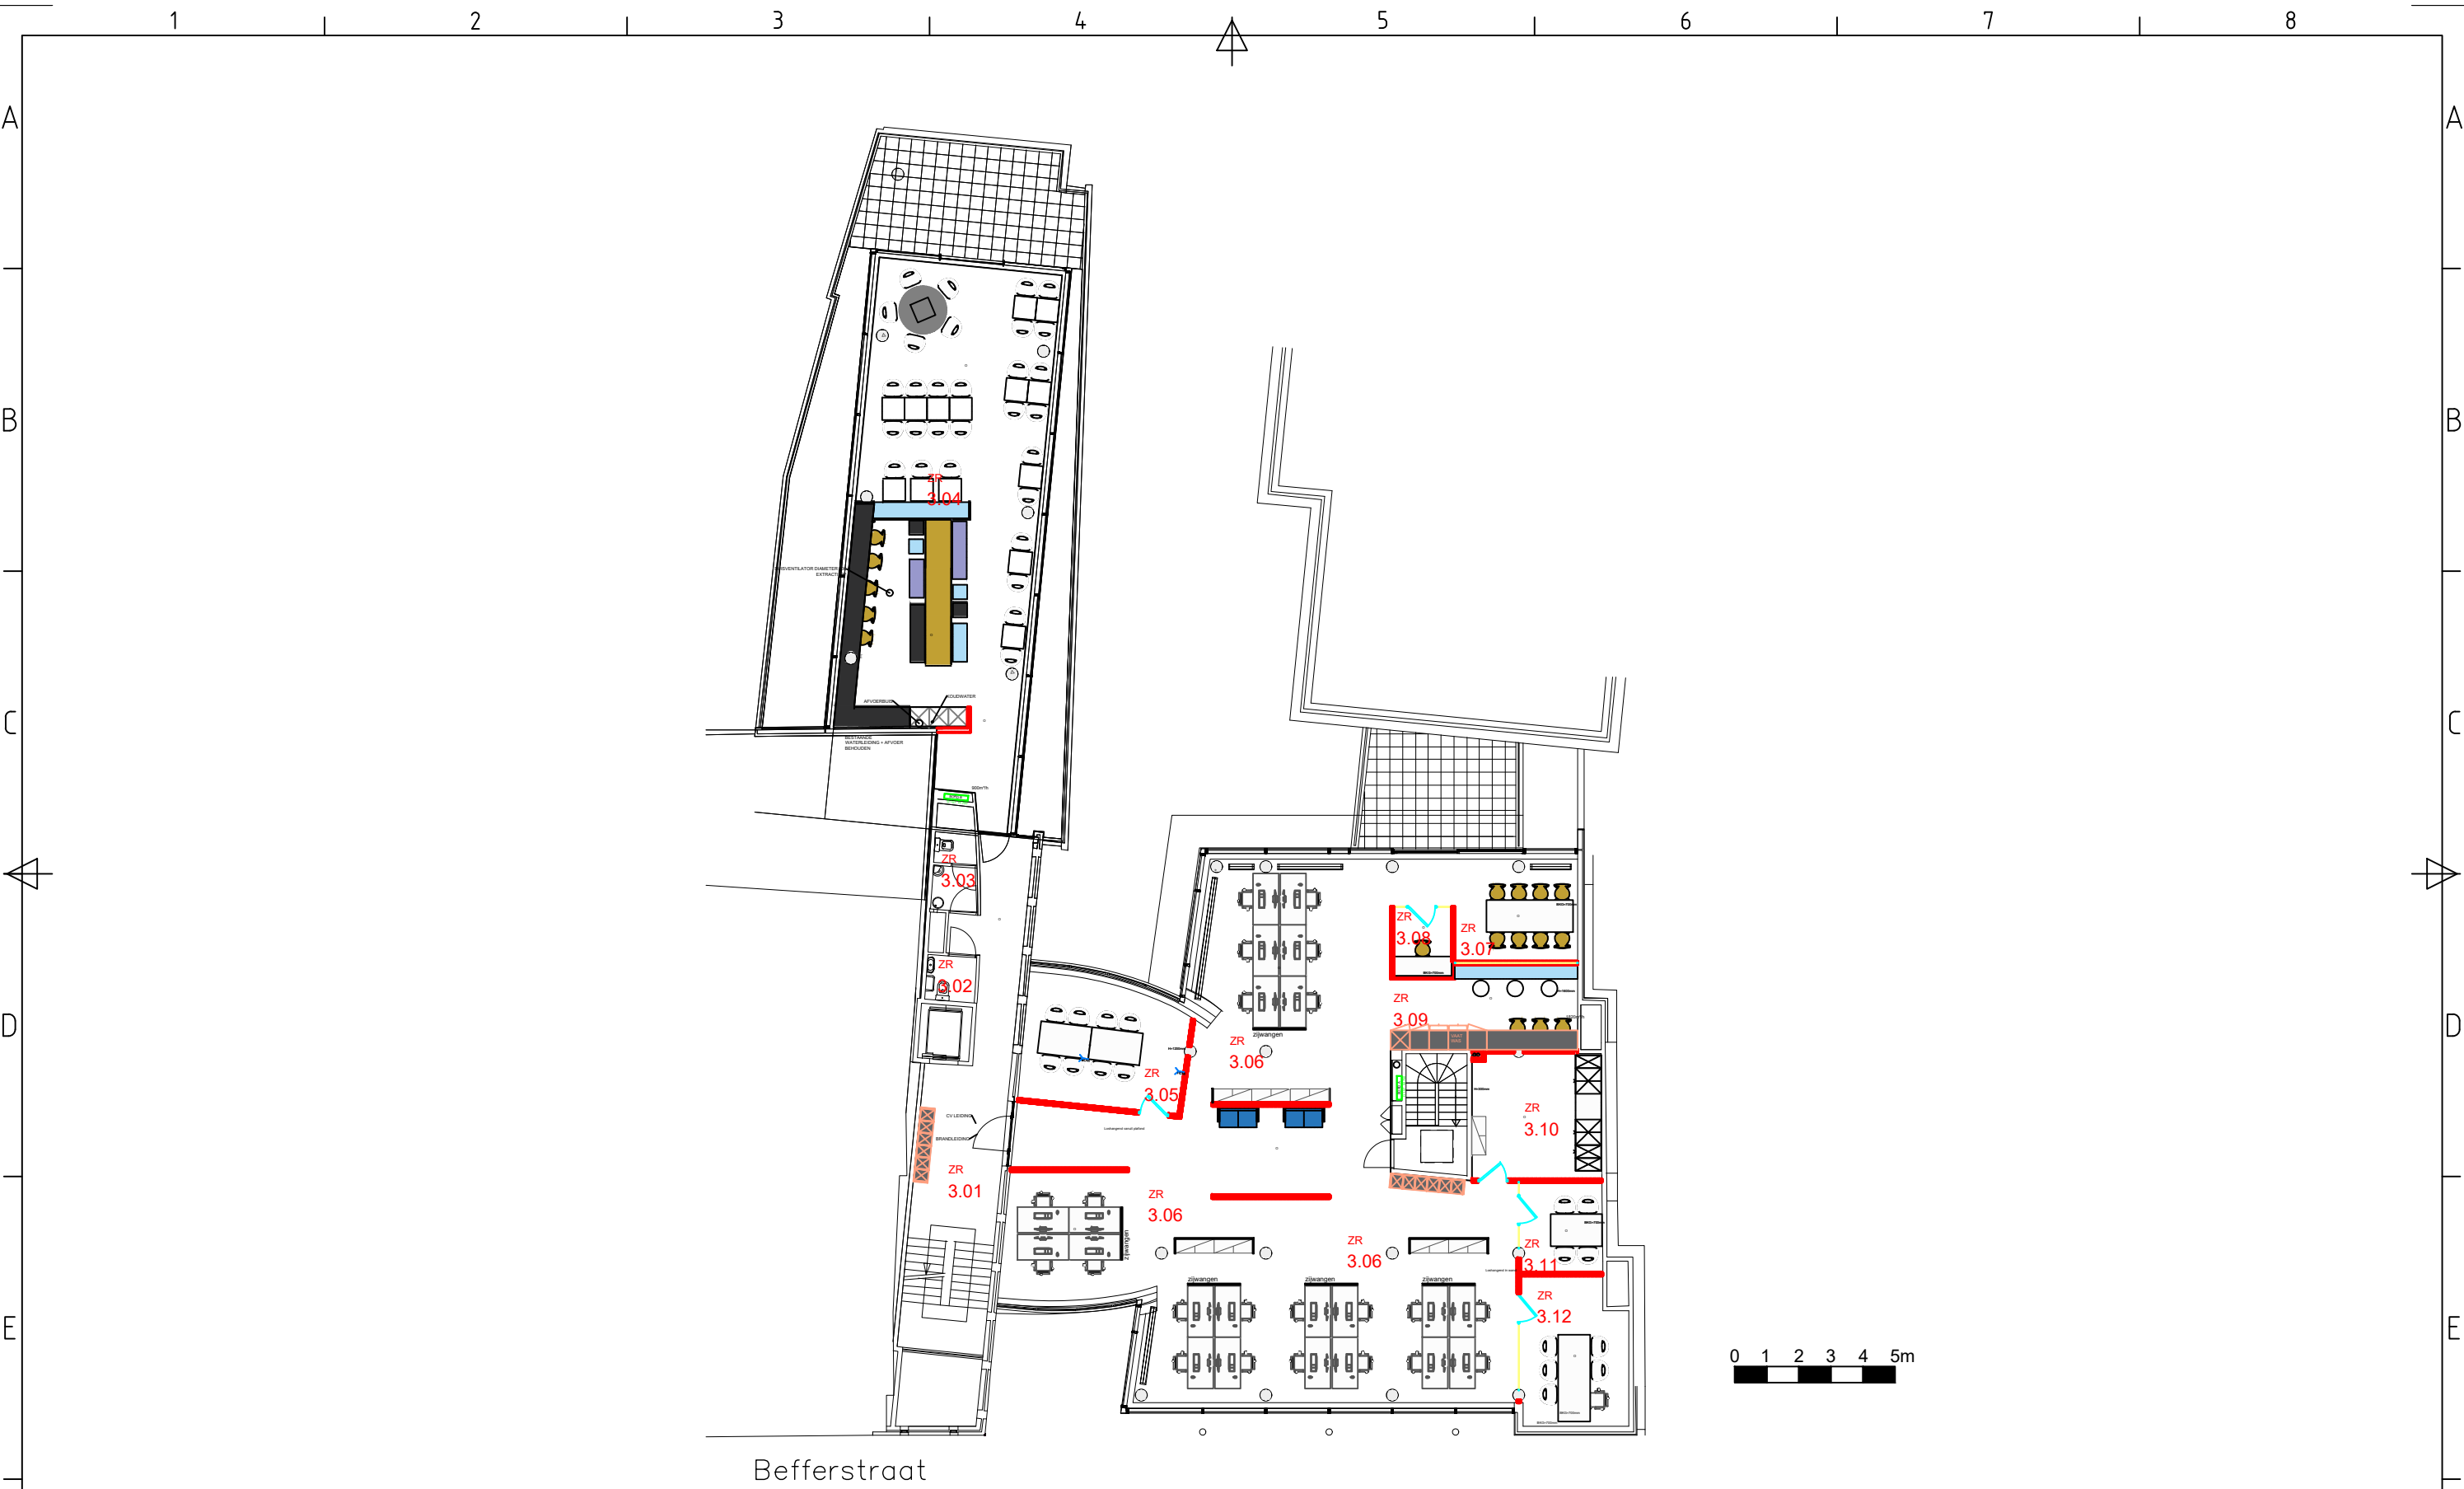

Bafferstraat



Radiatorenstraat 1
1800 Vilvoorde
www.nnof.be
info@nnof.be
tel : +32(0)2 255 42 30
fax : +32(0)2 251 84 75

Customer:

STAD MECHELEN

Address:

Street: Grote Markt 21

Zip/City: 2800 Mechelen

Building:

DE ZEERIDDER

Address:

Street: Bafferstraat 25

Zip/City: 2800 Mechelen

Floor:

3de VERDIEPING

Description Drawing:

Type: Microplan

Detail: ...

Designer:

JW

Date:

05/02/2018

Scale:

—

DWG Name:

Version

—

—

All measures and technical information in this drawing are only given as an indication and have no value for execution. All rights belong to NNOF. No reproduction is allowed without authorization.