


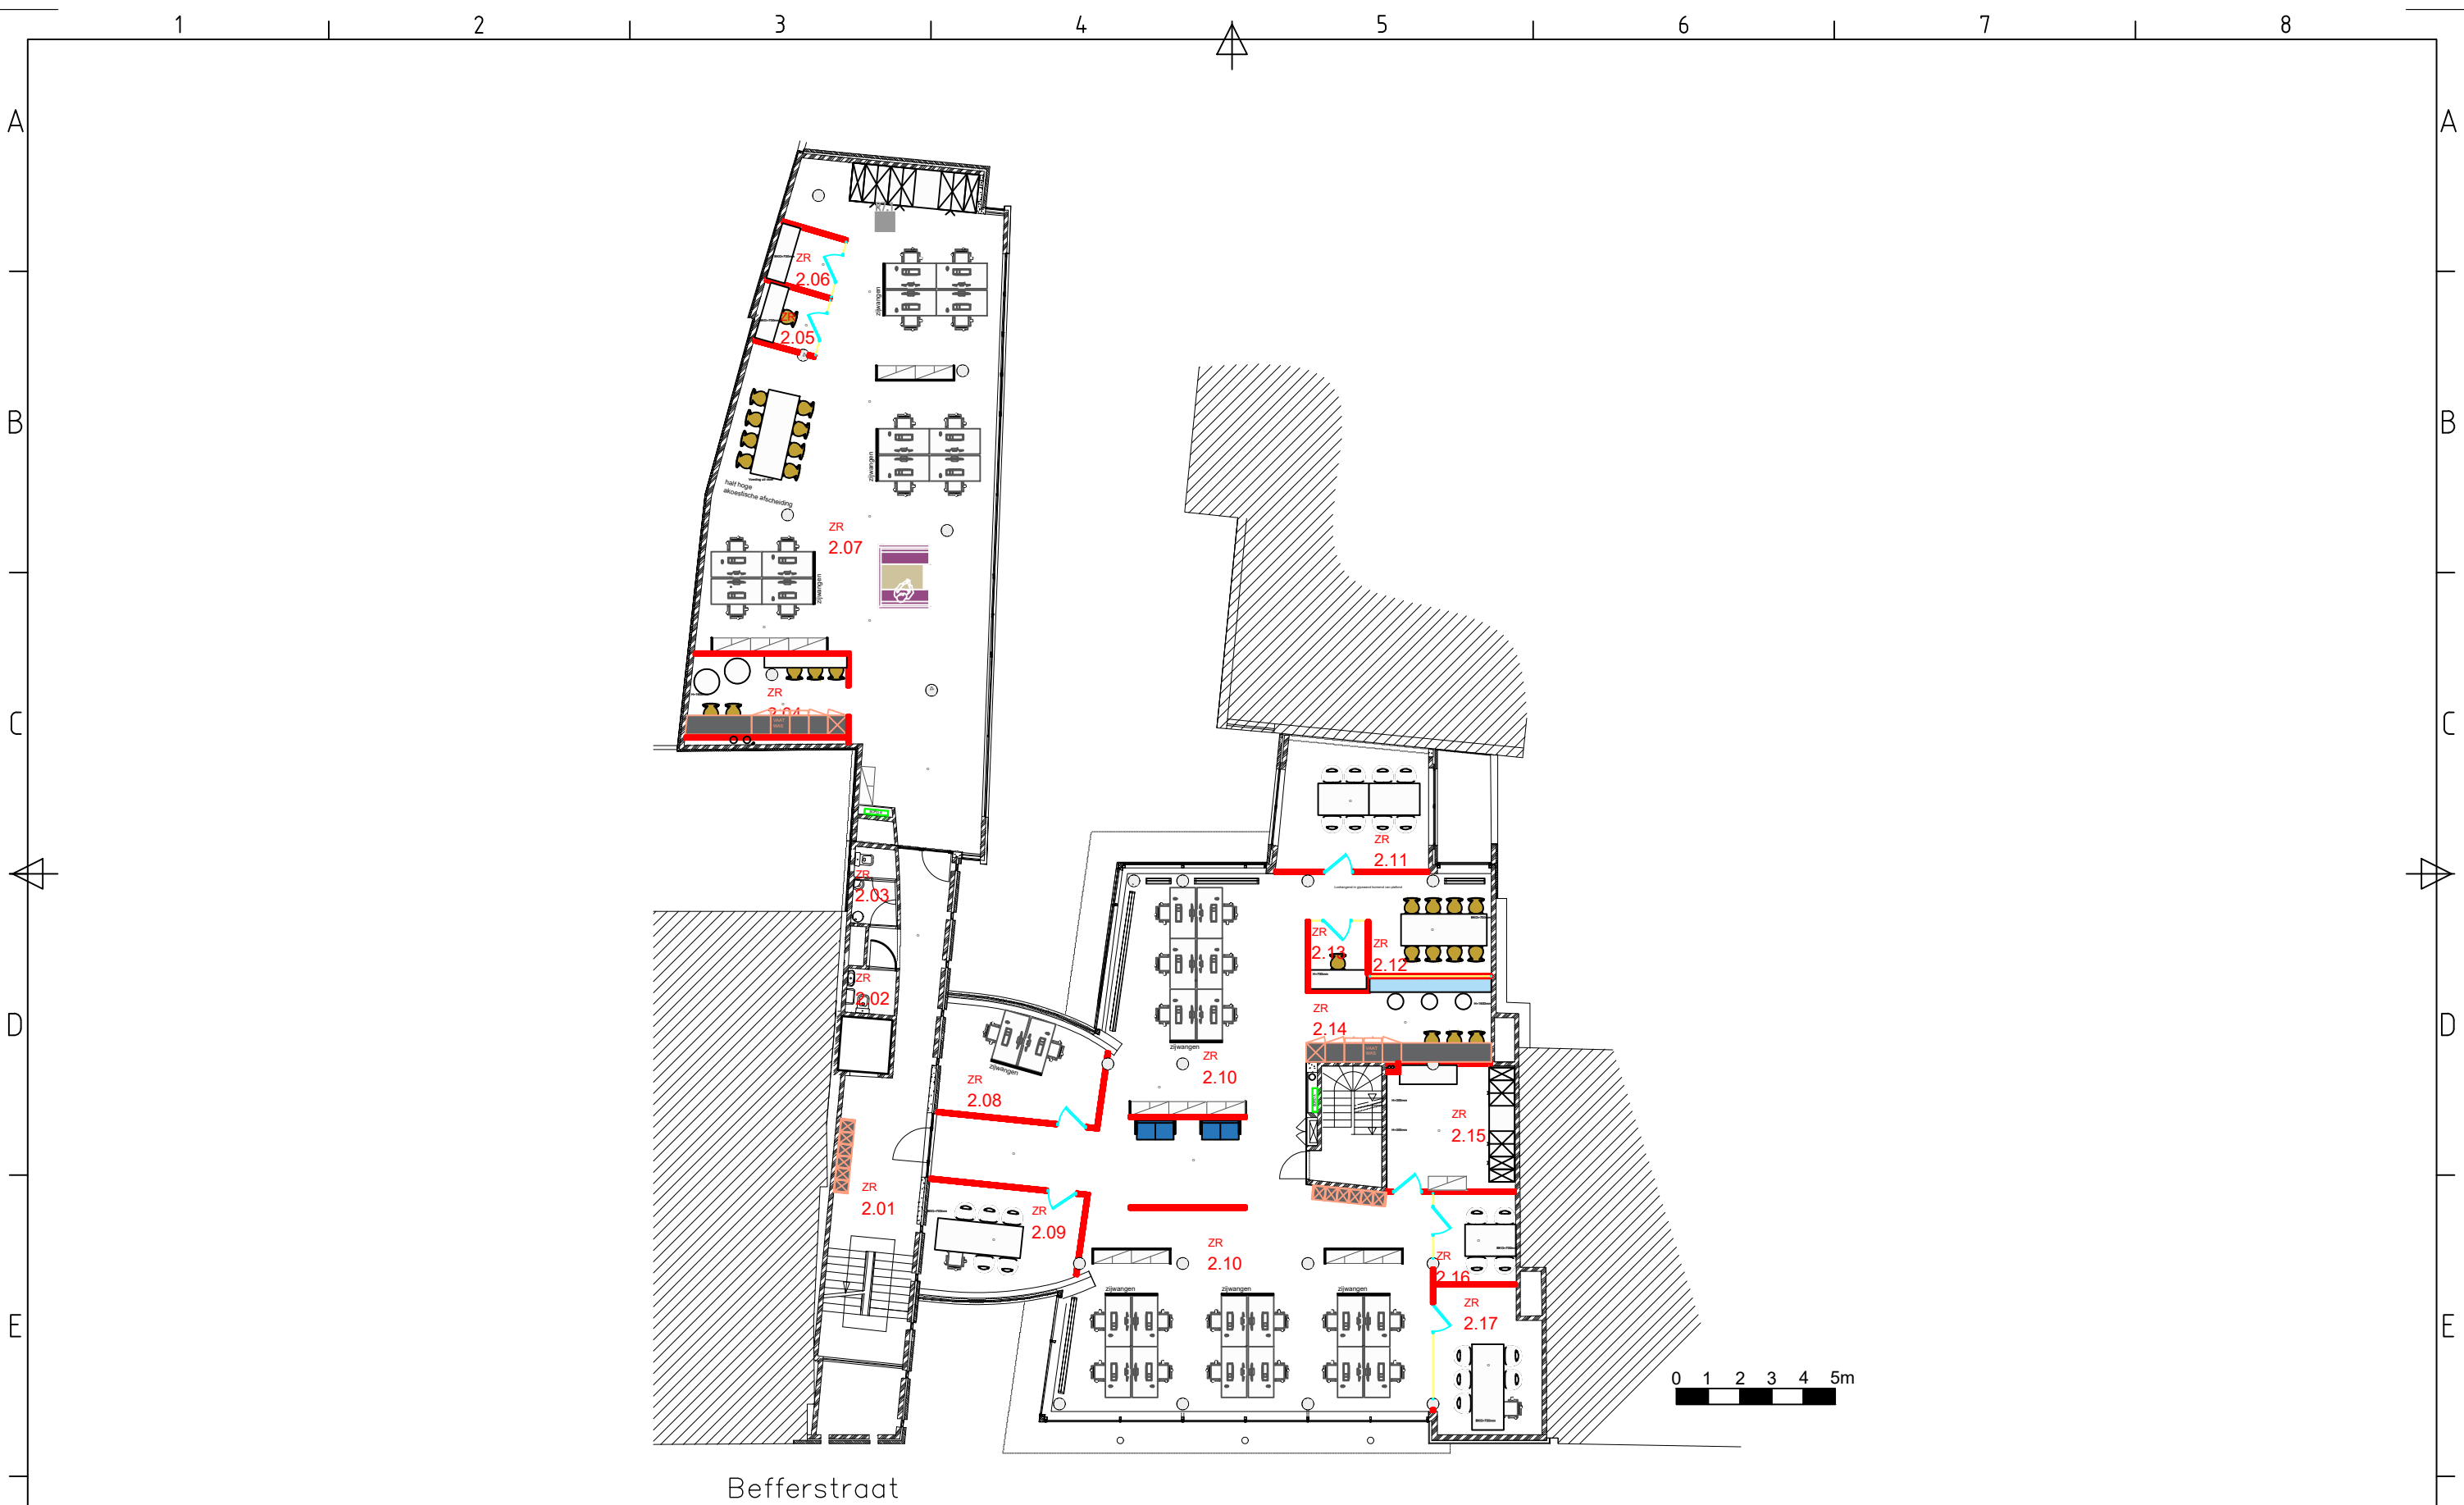

Bafferstraat



Radiatorenstraat 1
1800 Vilvoorde
www.nnof.be
info@nnof.be
tel : +32(0)2 255 42 30
fax : +32(0)2 251 84 75

Customer: **STAD MECHELEN**
Address:
Street: Grote Markt 21
Zip/City: 2800 Mechelen

Building: **DE ZEERIDDER**
Address:
Street: Bafferstraat 25
Zip/City: 2800 Mechelen

Floor: **2de VERDIEPING**
Description Drawing:
Type: Microplan
Detail: ...

Designer: JW	Date: 05/02/2018	Scale: —
DWG Name: —		Version: —

All measures and technical information in this drawing are only given as an indication and have no value for execution. All rights belong to NNOF. No reproduction is allowed without authorization.